


HERITAGE TREE MITIGATION TABLE						
HERITAGE TREE #	SPECIES	DBH	REMOVE / REPLACE	JUSTIFICATION	NOTES	MITIGATION
1	Live Oak	22	REMOVE/REPLACE	CONFLICT WITH COMMERCIAL BUILDING	UN EVEN CANOPY	4" CAL. 20' HT' REPLACEMENT TREE PLANTED ON SITE
2	Slash Pine	20	REMOVE/REPLACE	CONFLICT WITH PROPOSED LAKE	GOOD CONDITION	4" CAL. 20' HT' REPLACEMENT TREE PLANTED ON SITE
3	Slash Pine	20	REMOVE/REPLACE	CONFLICT WITH LOTS	GOOD CONDITION	4" CAL. 20' HT' REPLACEMENT TREE PLANTED ON SITE
4	Live Oak	20	REMOVE/REPLACE	CONFLICT WITH LOTS	POOR BRANCHING STRUCTURE	4" CAL. 20' HT' REPLACEMENT TREE PLANTED ON SITE
5	Live Oak	20	REMOVE/REPLACE	CONFLICT WITH LOTS	SPLIT TRUNK, UN EVEN CANOPY	4" CAL. 20' HT' REPLACEMENT TREE PLANTED ON SITE
6	Live Oak	23	REMOVE/REPLACE	CONFLICT WITH LOTS	SPLIT TRUNK	4" CAL. 20' HT' REPLACEMENT TREE PLANTED ON SITE
7	Live Oak	24	REMOVE/REPLACE	CONFLICT WITH LOTS	SPLIT TRUNK	4" CAL. 20' HT' REPLACEMENT TREE PLANTED ON SITE
8	Live Oak	22	REMOVE/REPLACE	CONFLICT WITH LOTS	SPLIT TRUNK	4" CAL. 20' HT' REPLACEMENT TREE PLANTED ON SITE

NOTES: REPLACEMENT TREES PROPOSED FOR MITIGATION OF HERITAGE TREES SHALL BE A MINIMUM 4" CAL. 20' HT. AT INSTALLATION. TREE SHALL BE RMEOVED IF IF TREE IS DEAD, IN ADVANCED STATE OF DECAY, OR STRUCTURALLY COMPROMISED AS DETERMINED BY CERTIFIED ARBORIST. SEE CERTIFIED ARBORIST REPORT FOR ADDITIONAL INFORMATION.

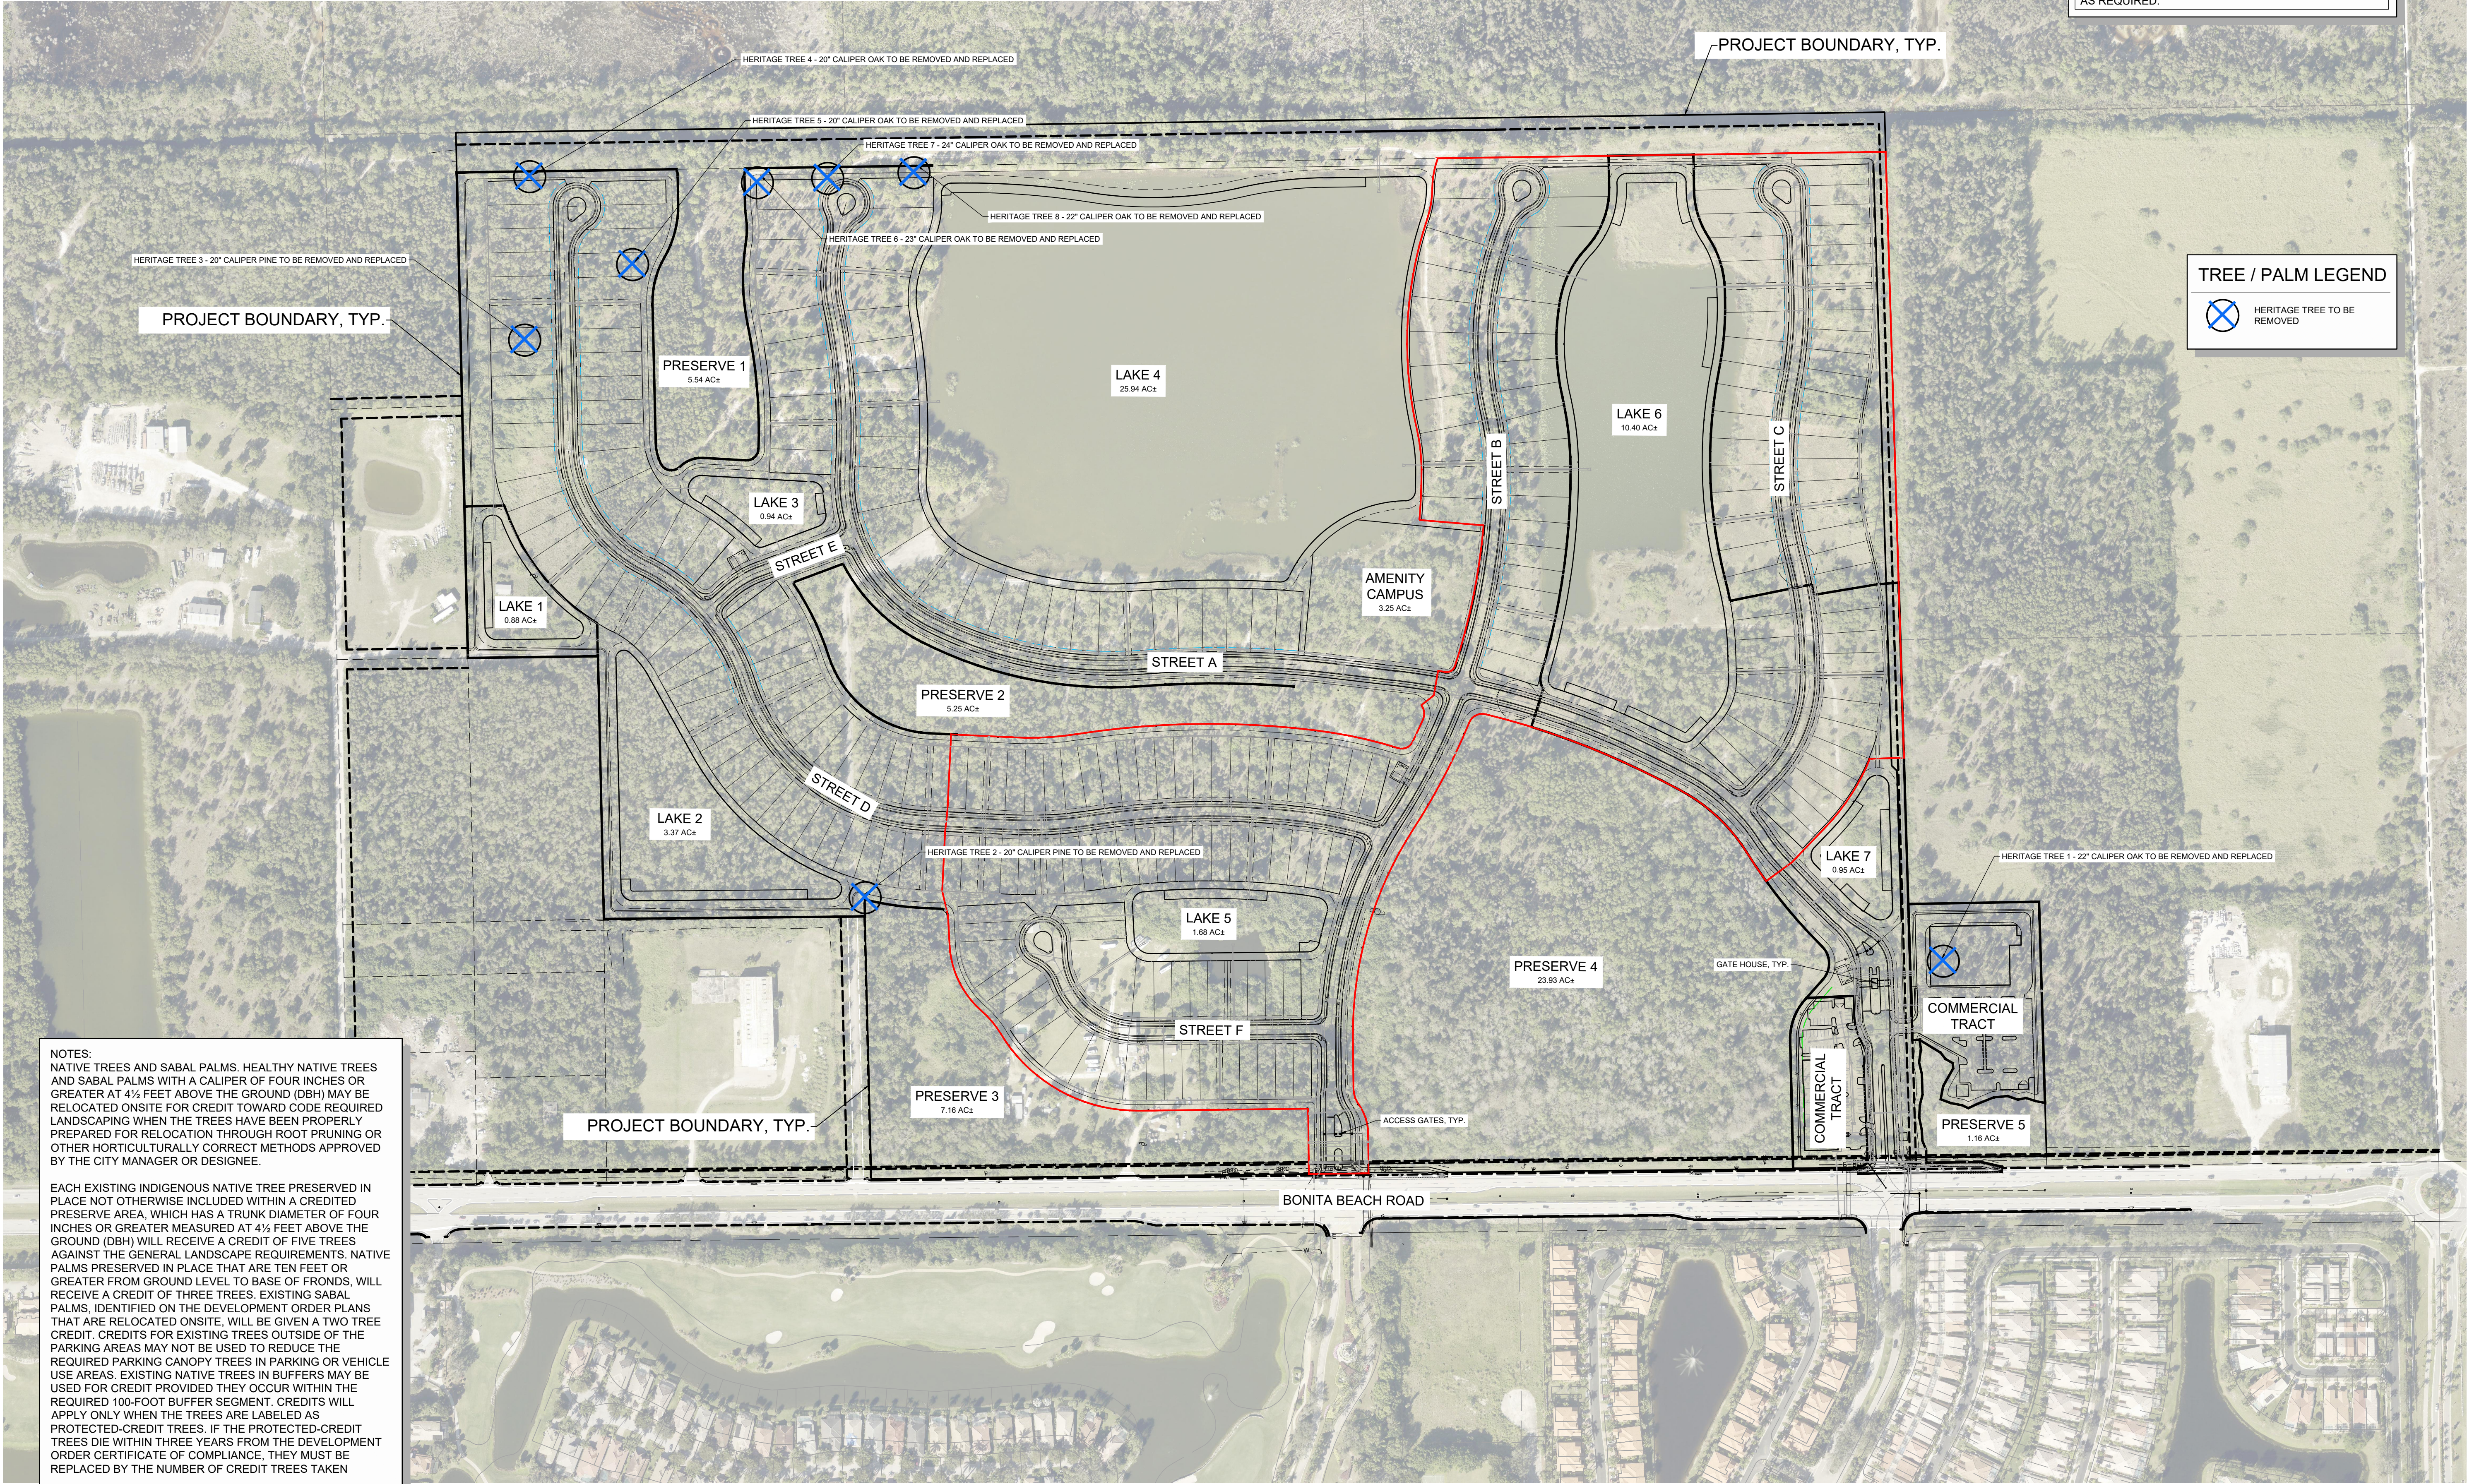

NOTES:

NATIVE TREES AND SABAL PALMS. HEALTHY NATIVE TREES AND SABAL PALMS WITH A CALIPER OF FOUR INCHES OR GREATER AT 4 1/2 FEET ABOVE THE GROUND (DBH) MAY BE RELOCATED ONSITE FOR CREDIT TOWARD CODE REQUIRED LANDSCAPING WHEN THE TREES HAVE BEEN PROPERLY PREPARED FOR RELOCATION THROUGH ROOT PRUNING OR OTHER HORTICULTURALLY CORRECT METHODS APPROVED BY THE CITY MANAGER OR DESIGNEE.

EACH EXISTING INDIGENOUS NATIVE TREE PRESERVED IN PLACE NOT OTHERWISE INCLUDED WITHIN A CREDITED PRESERVE AREA, WHICH HAS A TRUNK DIAMETER OF FOUR INCHES OR GREATER MEASURED AT 4 1/2 FEET ABOVE THE GROUND (DBH) WILL RECEIVE A CREDIT OF FIVE TREES AGAINST THE GENERAL LANDSCAPE REQUIREMENTS. NATIVE PALMS PRESERVED IN PLACE THAT ARE TEN FEET OR GREATER FROM GROUND LEVEL TO BASE OF FRONDS, WILL RECEIVE A CREDIT OF THREE TREES. EXISTING SABAL PALMS, IDENTIFIED ON THE DEVELOPMENT ORDER PLANS THAT ARE RELOCATED ONSITE, WILL BE GIVEN A TWO TREE CREDIT. CREDITS FOR EXISTING TREES OUTSIDE OF THE PARKING AREAS MAY NOT BE USED TO REDUCE THE REQUIRED PARKING CANOPY TREES IN PARKING OR VEHICLE USE AREAS. EXISTING NATIVE TREES IN BUFFERS MAY BE USED FOR CREDIT PROVIDED THEY OCCUR WITHIN THE REQUIRED 100-FOOT BUFFER SEGMENT. CREDITS WILL APPLY ONLY WHEN THE TREES ARE LABELED AS PROTECTED-CREDIT TREES. IF THE PROTECTED-CREDIT TREES DIE WITHIN THREE YEARS FROM THE DEVELOPMENT ORDER CERTIFICATE OF COMPLIANCE, THEY MUST BE REPLACED BY THE NUMBER OF CREDIT TREES TAKEN

RVi

25100 Bonita Grande Drive
Suite 305
Bonita Springs, Florida 34135
Tel: 239.405.7777
www.rviplanning.com

SABRINA MCCABE, PLA, LEED AP
FL LICENSE NO. LA0687231

811

SAFETY IS IN YOUR HANDS
EVERY DIG. EVERY TIME.

REVANA LAKES - COMMERCIAL

CODE MINIMUM LANDSCAPE PLANS

LEE COUNTY, FLORIDA

PROJECT NO : 26003837
DATE: 07/31/2026
DRAWN: AH
REVIEWED: SM

REVISIONS

REVISIONS PER COUNTY COMMENTS 07/31/2026

HERITAGE TREE MITIGATION PLAN

LG100